



PRELIMINARY-FOR INFORMATION

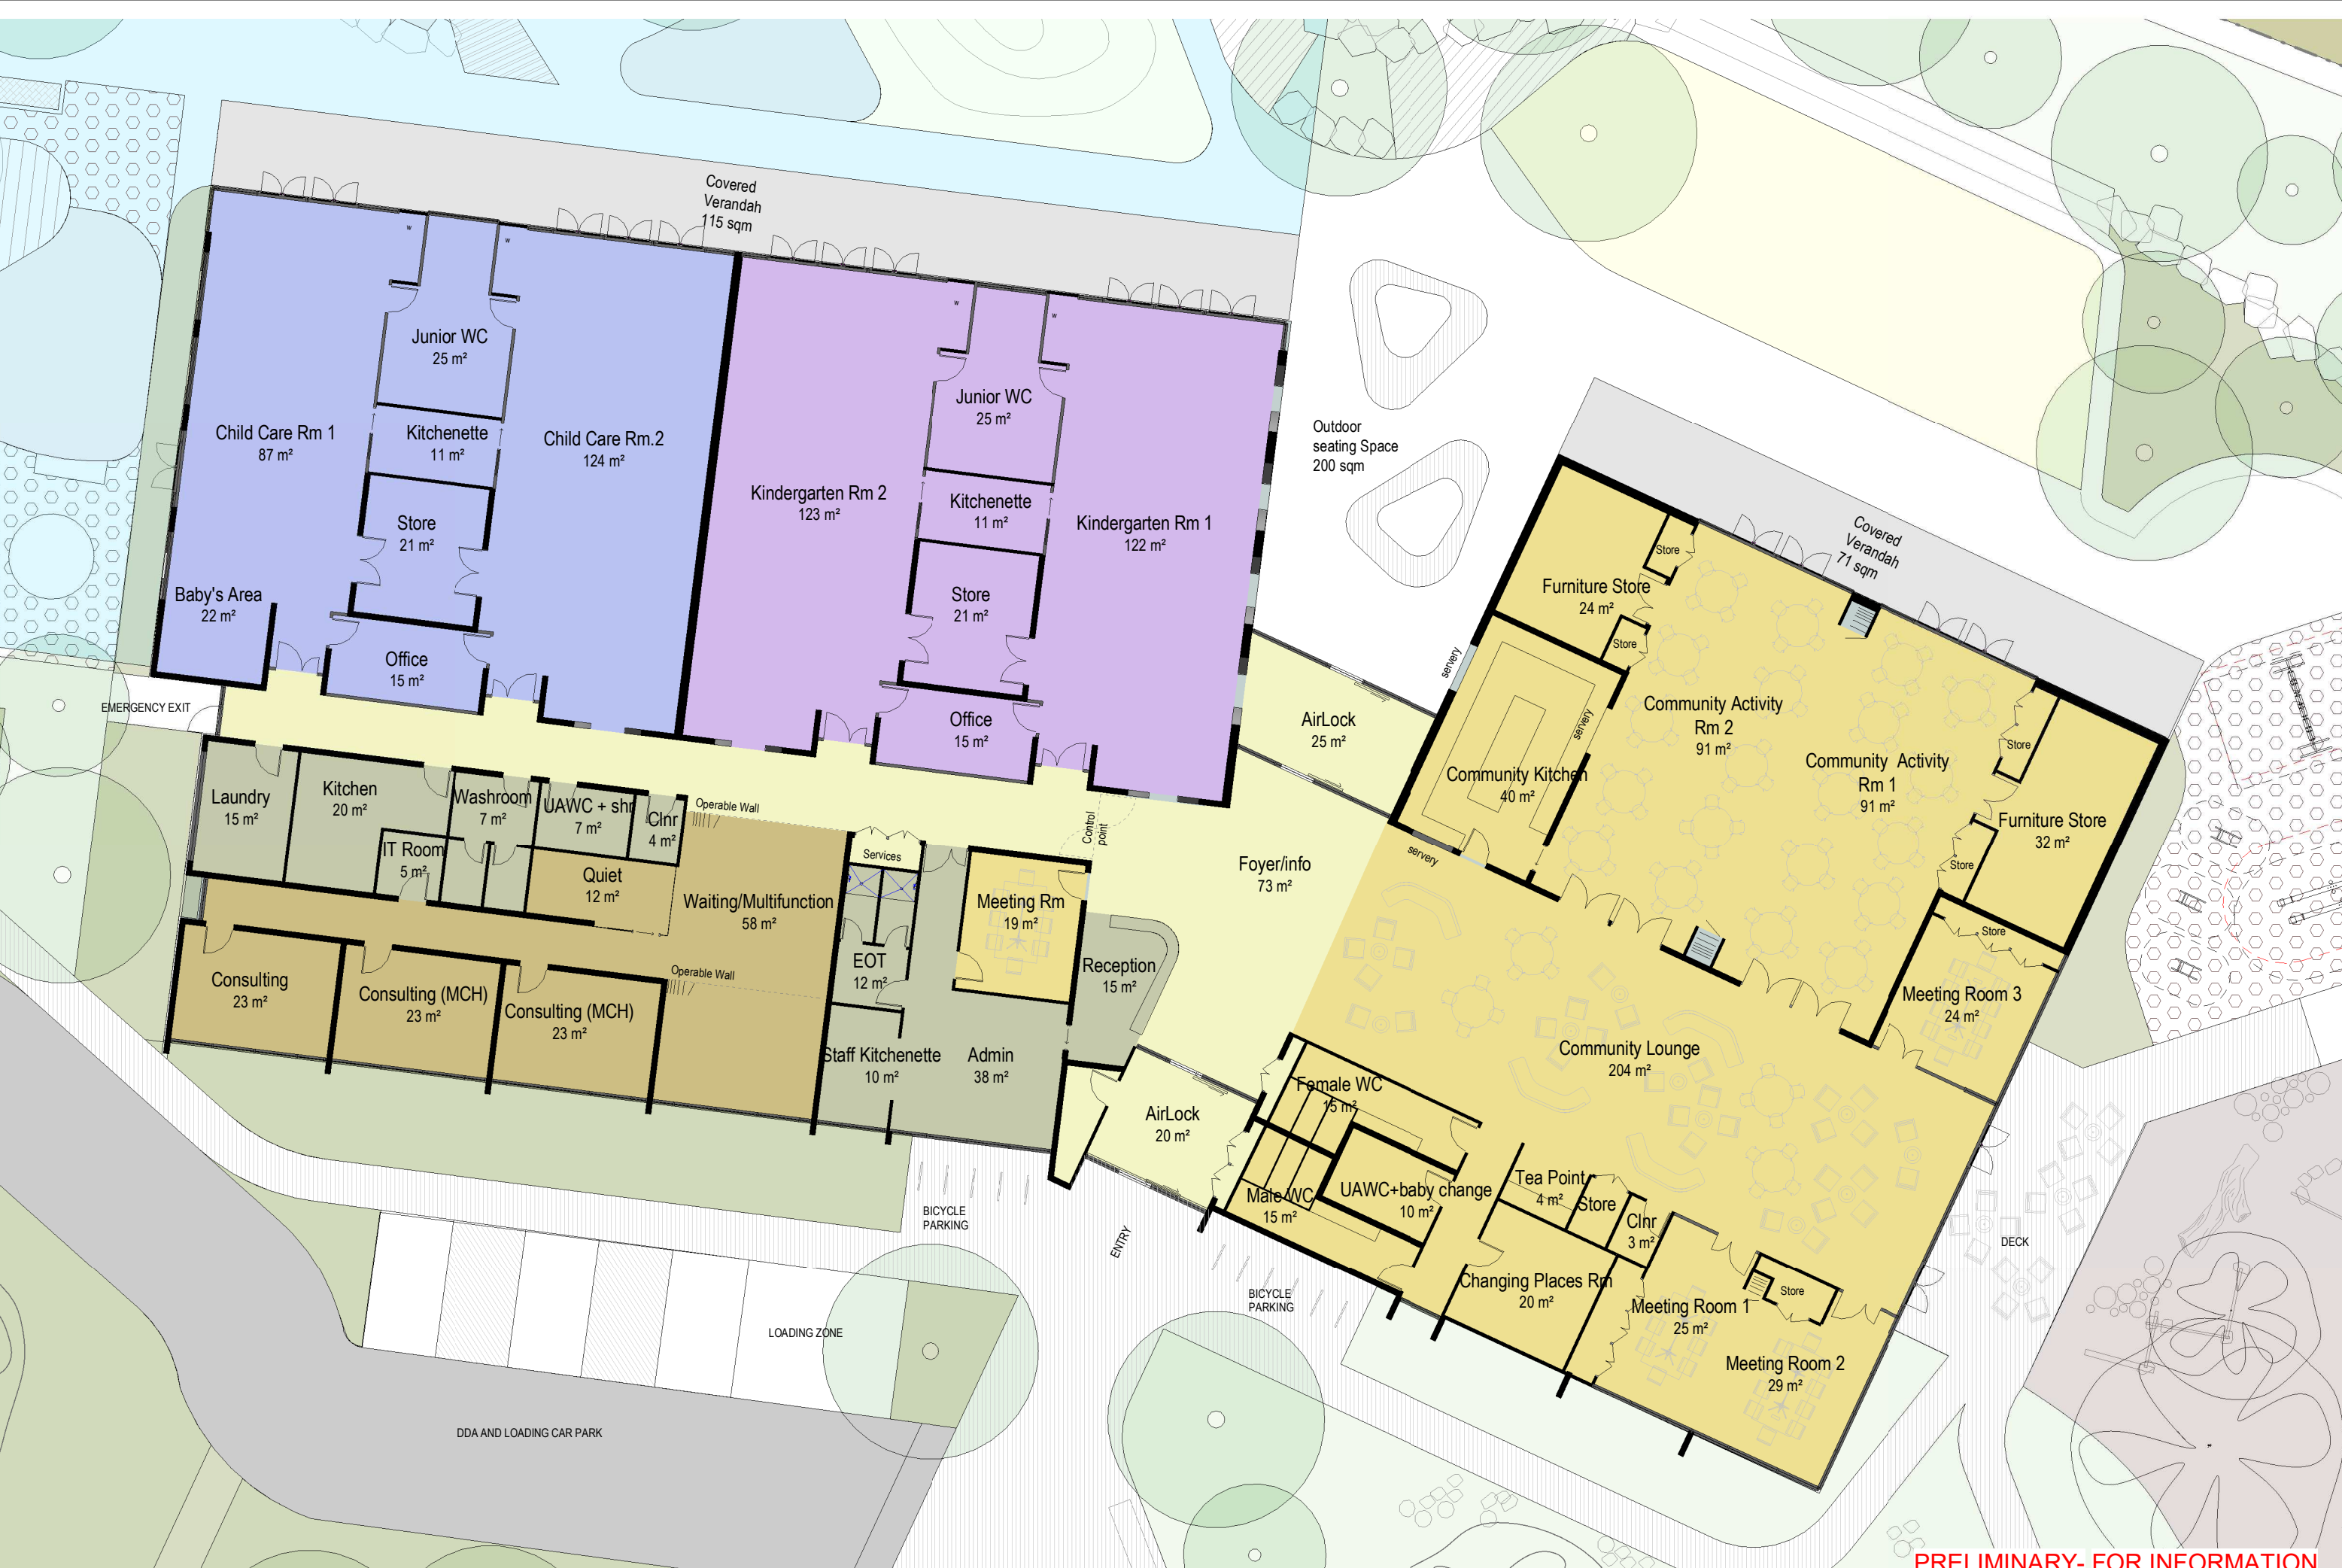


PRELIMINARY- FOR INFORMATION



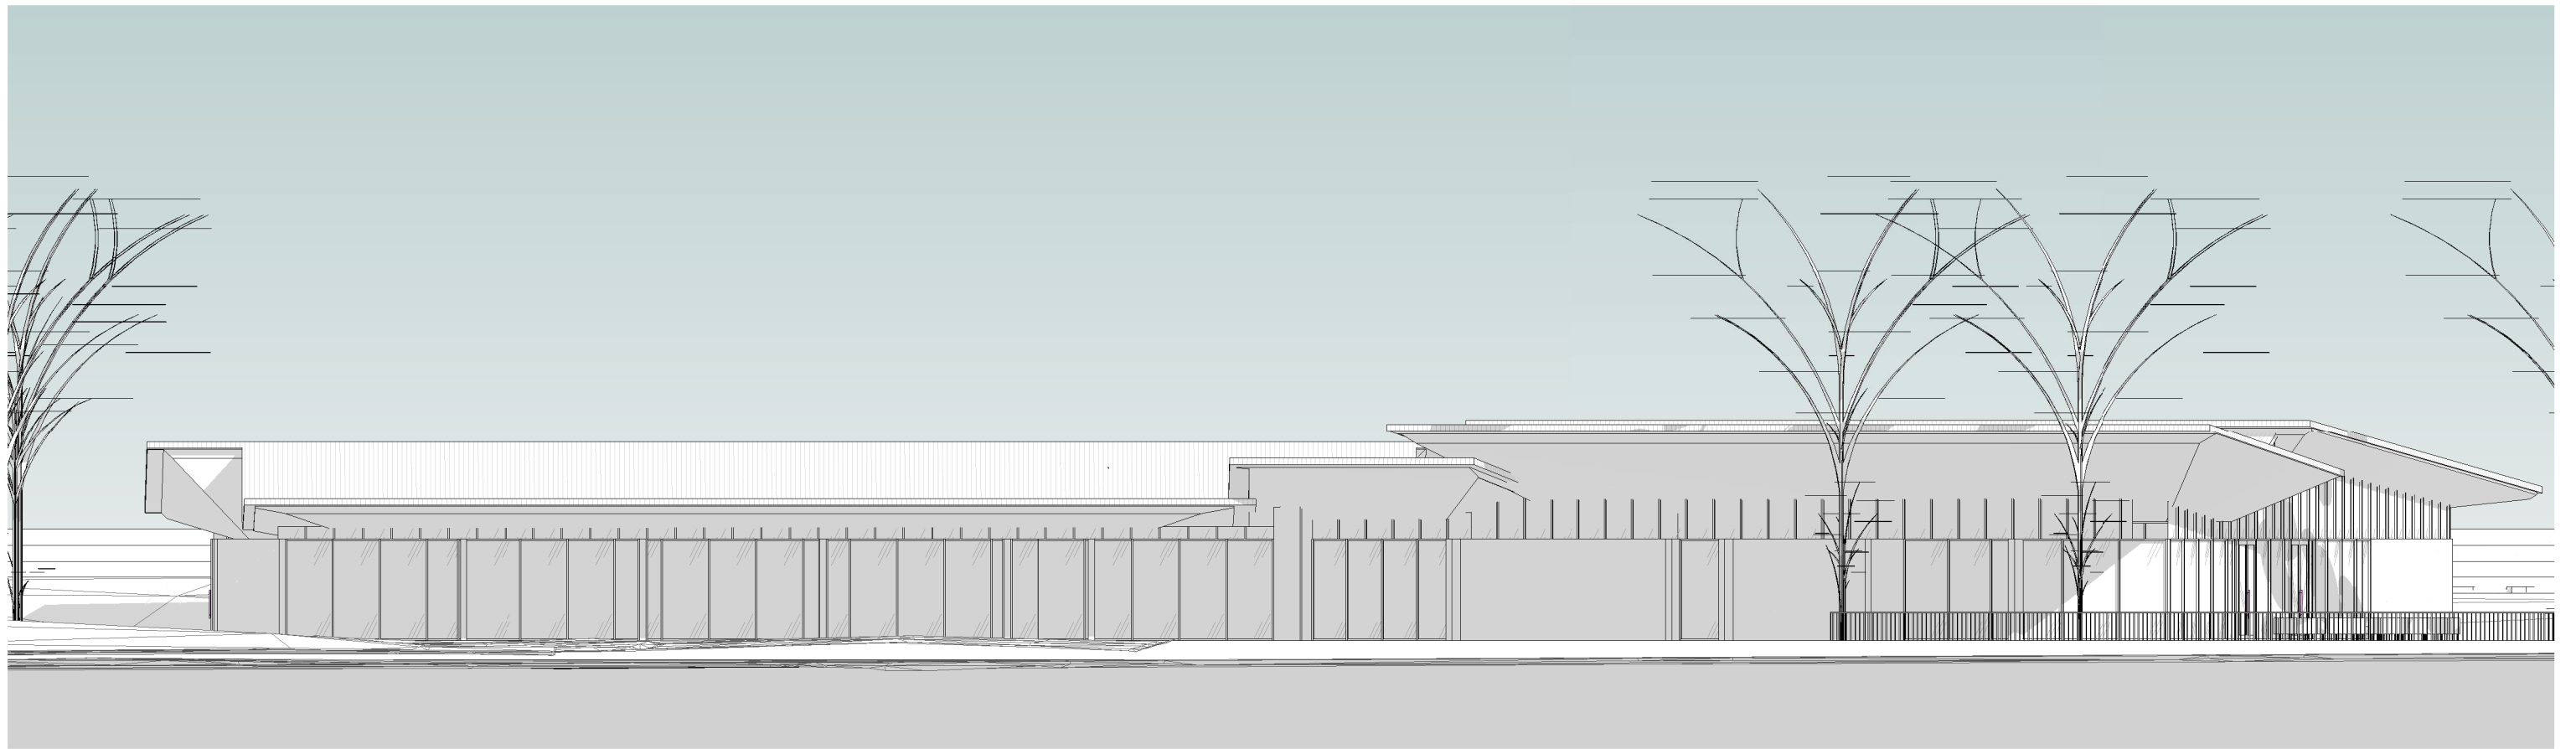


1 South Elevation  
1 : 200

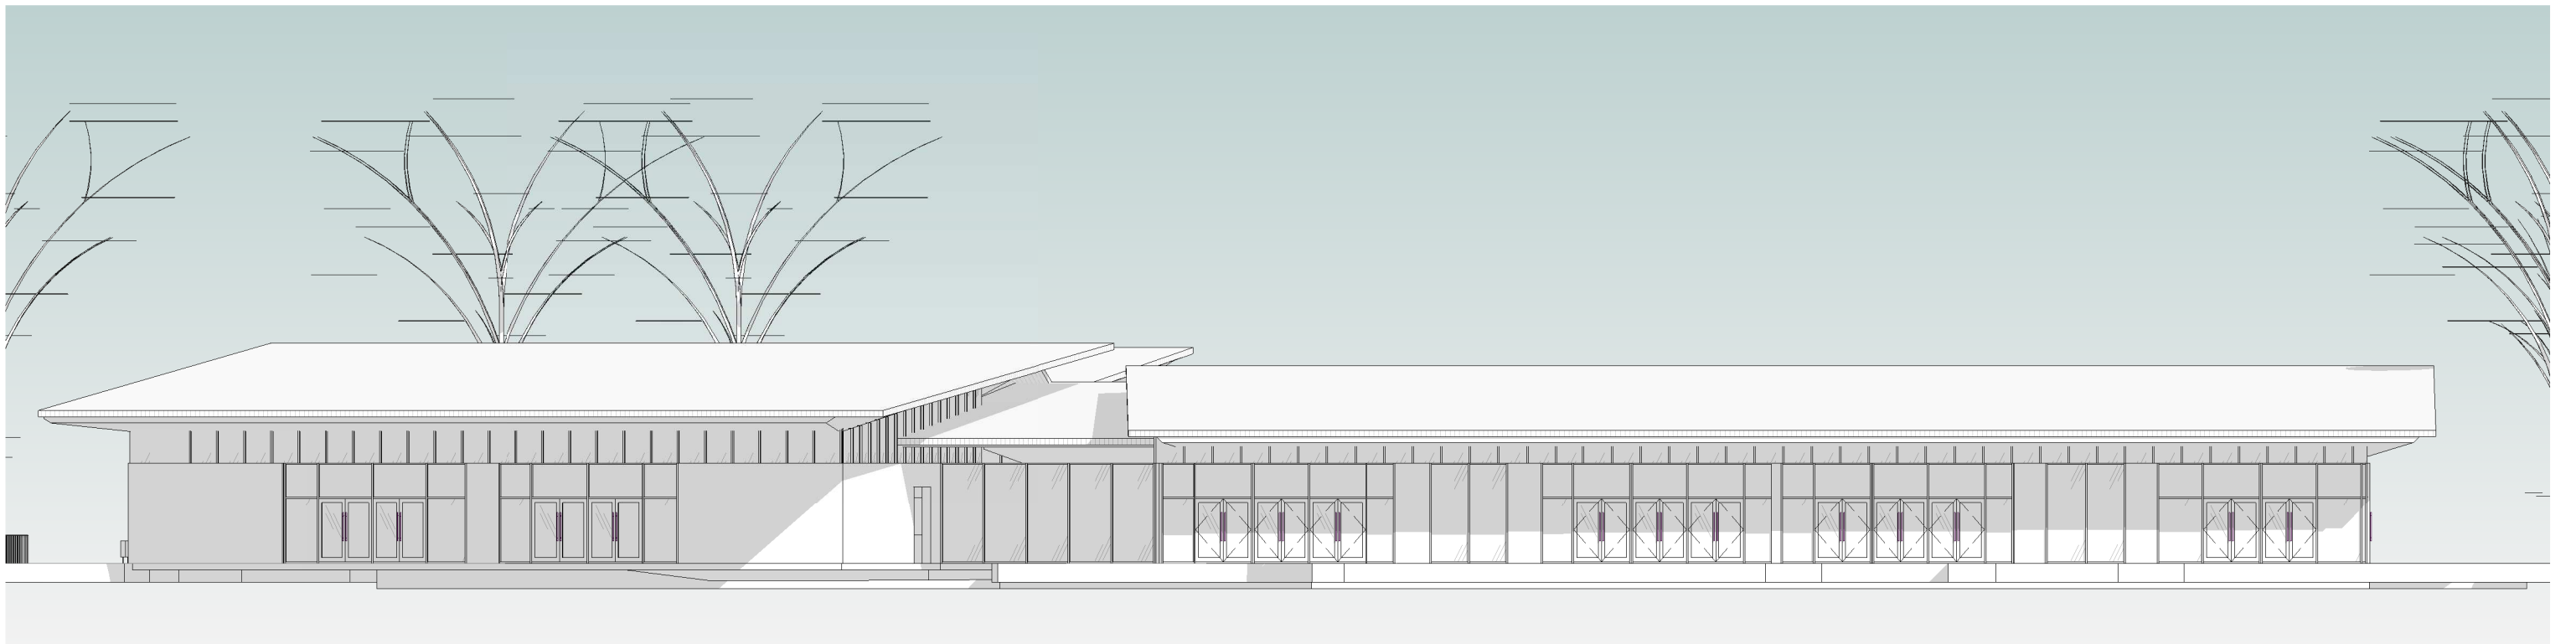

2 North Elevation  
1 : 200

PRELIMINARY- FOR INFORMATION

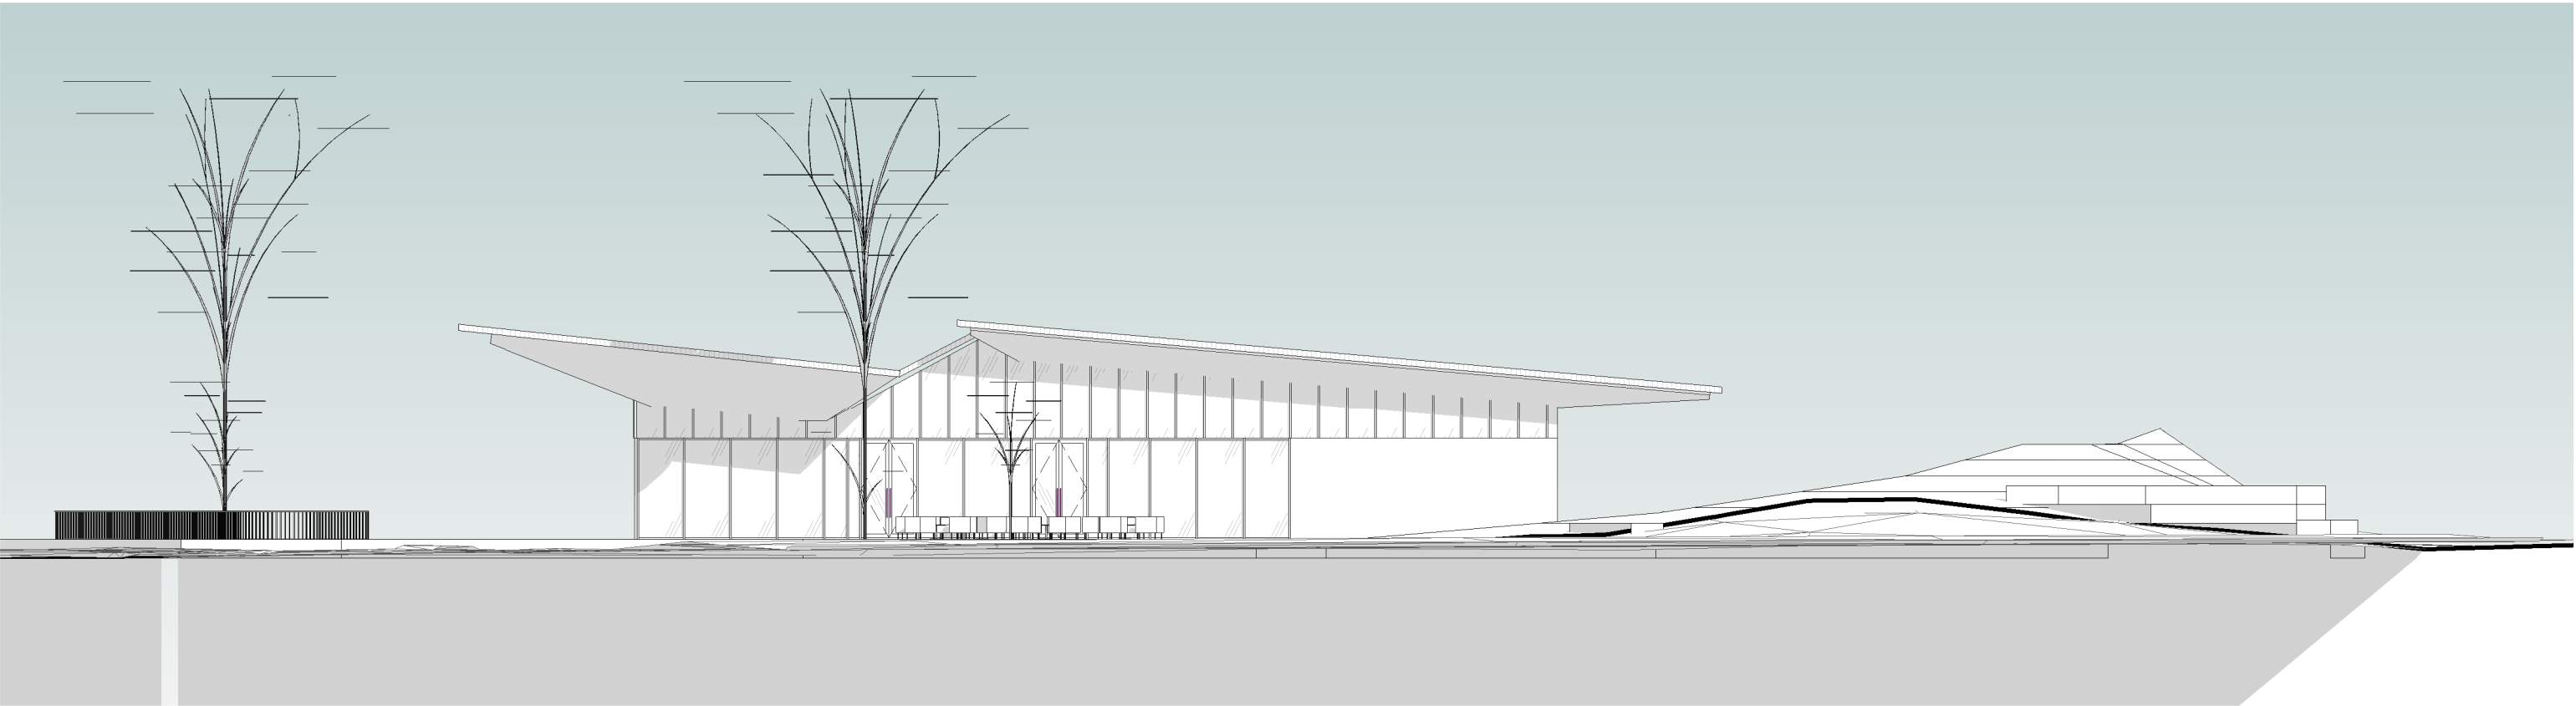

1 East Elevation  
1 : 200



2 West Elevation  
1 : 200

PRELIMINARY- FOR INFORMATION





VIEW FROM CHAPEL ROAD LOOKING NORTH-WEST, SOUTH OF JUNCTION WITH DANDINONG BYPASS



VIEW FROM AMPHITHEATER LOOKING SOUTH TO COMMUNITY SPACE



VIEW FROM AMPHITHEATER LOOKING SOUTH-WEST TO COMMUNITY SPACE, OUTDOOR SEATING AREA AND PLAY AREAS BEYOND

**PRELIMINARY- FOR INFORMATION**






VIEW FROM VILIER'S ROAD LOOKING NORTH EAST



MAIN ENTRY

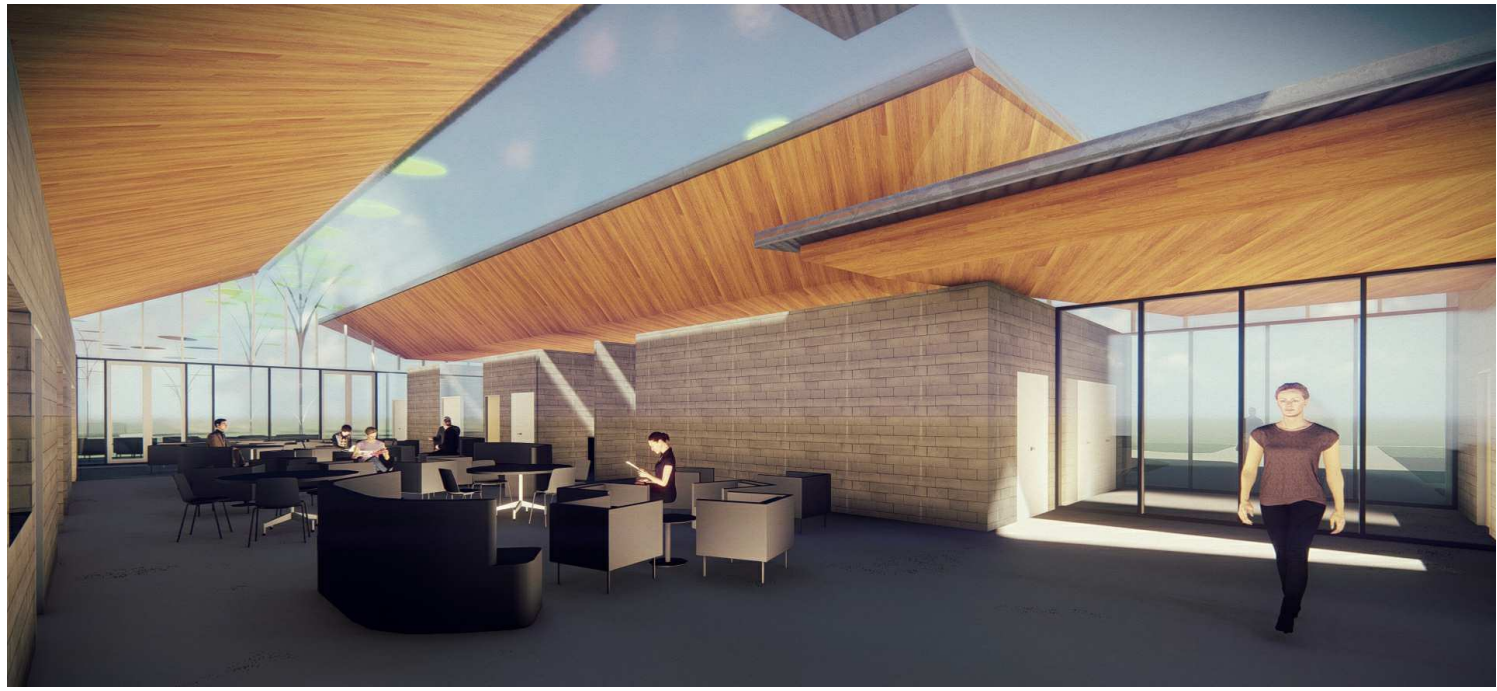

INTERNAL VIEW - COMMUNITY LOUNGE AND ENTRY LOOKING SOUTH-EAST