
noise attenuation structure

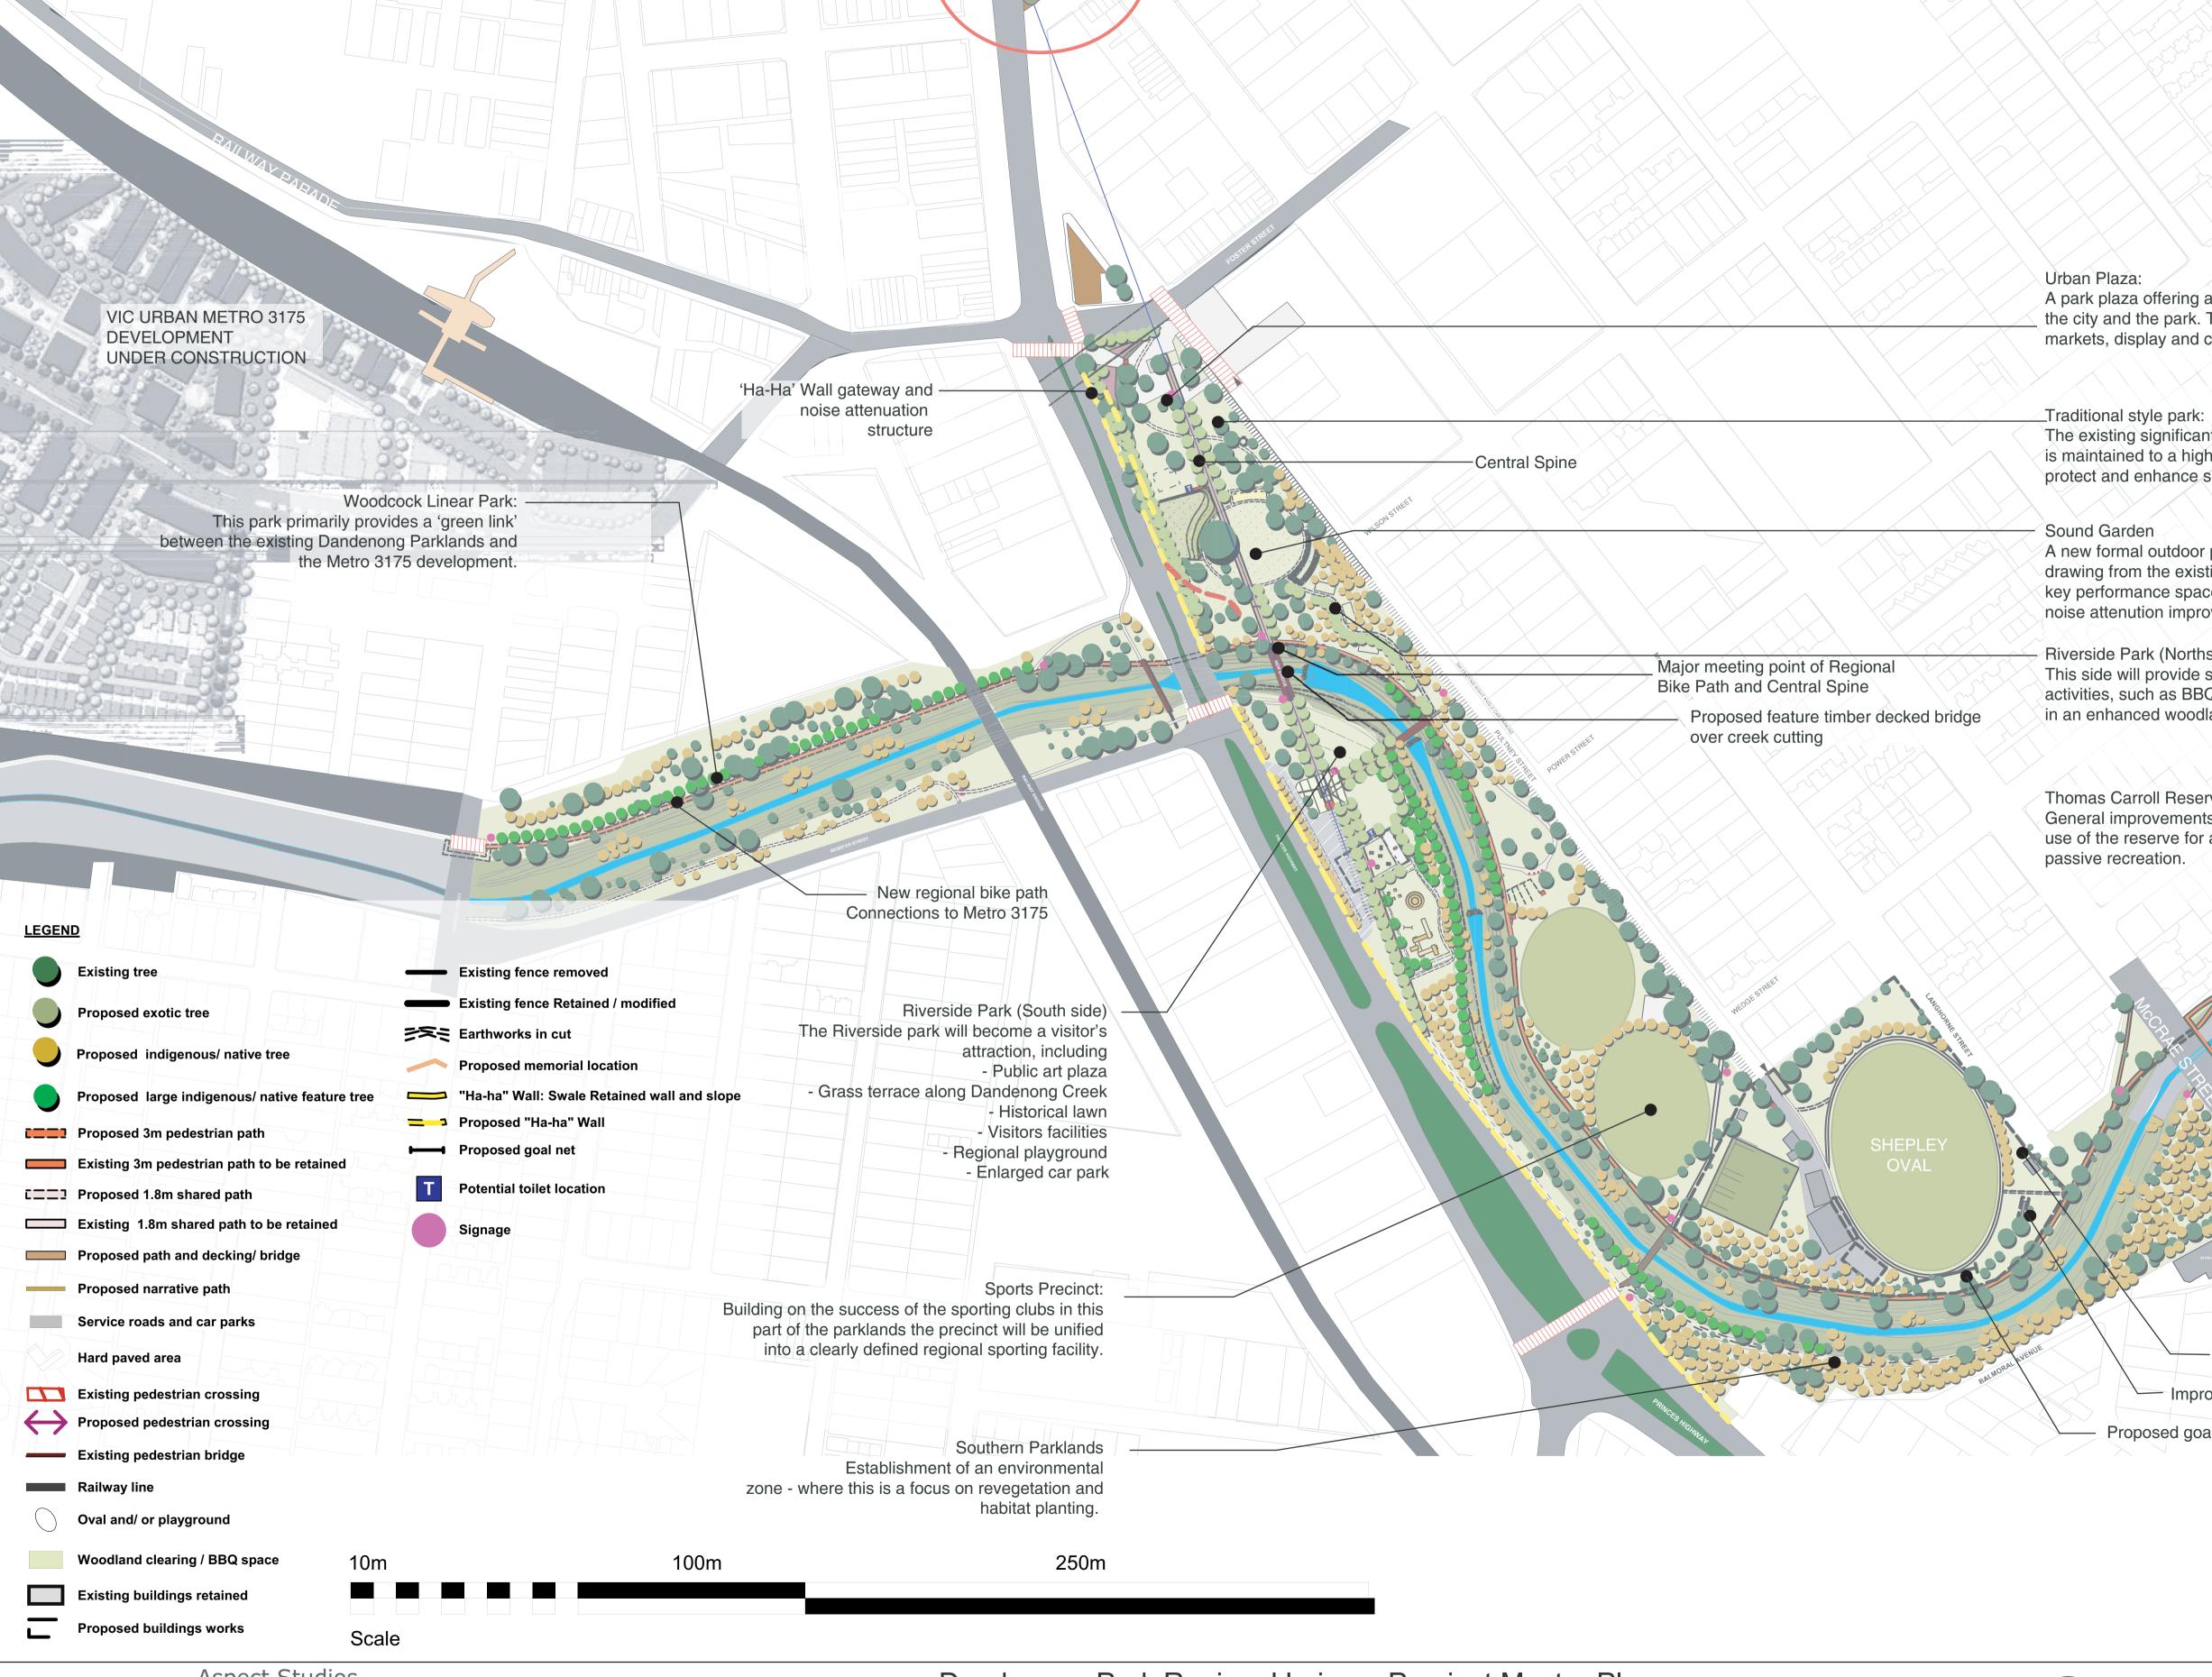

Aspect Studios 

Landscape Architecture & Urban Design



A park plaza offering a more urban experience, which links the city and the park. This becomes a place for casual use, markets, display and cultural activities.

The existing significant historical trees and character is maintained to a high quality in this zone. All other areas also protect and enhance significant trees.

A new formal outdoor performance and activity space for the garden drawing from the existing character of the park. Proposed is a new low key performance space, in which temporary stage can be erected, seating mounds, and noise attenution improves sound.

Riverside Park (Northside):

This side will provide space for traditional park activities, such as BBQ's, gathering and walking in an enhanced woodland setting.

Thomas Carroll Reserve:

General improvements are to be made to enhance the use of the reserve for a variety of sporting activities and

> Proposed relocation site for children's playground Potential site for new communal sports facility

Existing fencing around oval removed or reduced to 1 metre height Improvement of current scoreboard.

Proposed goal net.

