
Keysborough South Community Hub -Proposed New Neighbourhood Playground

Corner of Villiers Road and Chapel Road, Keysborough

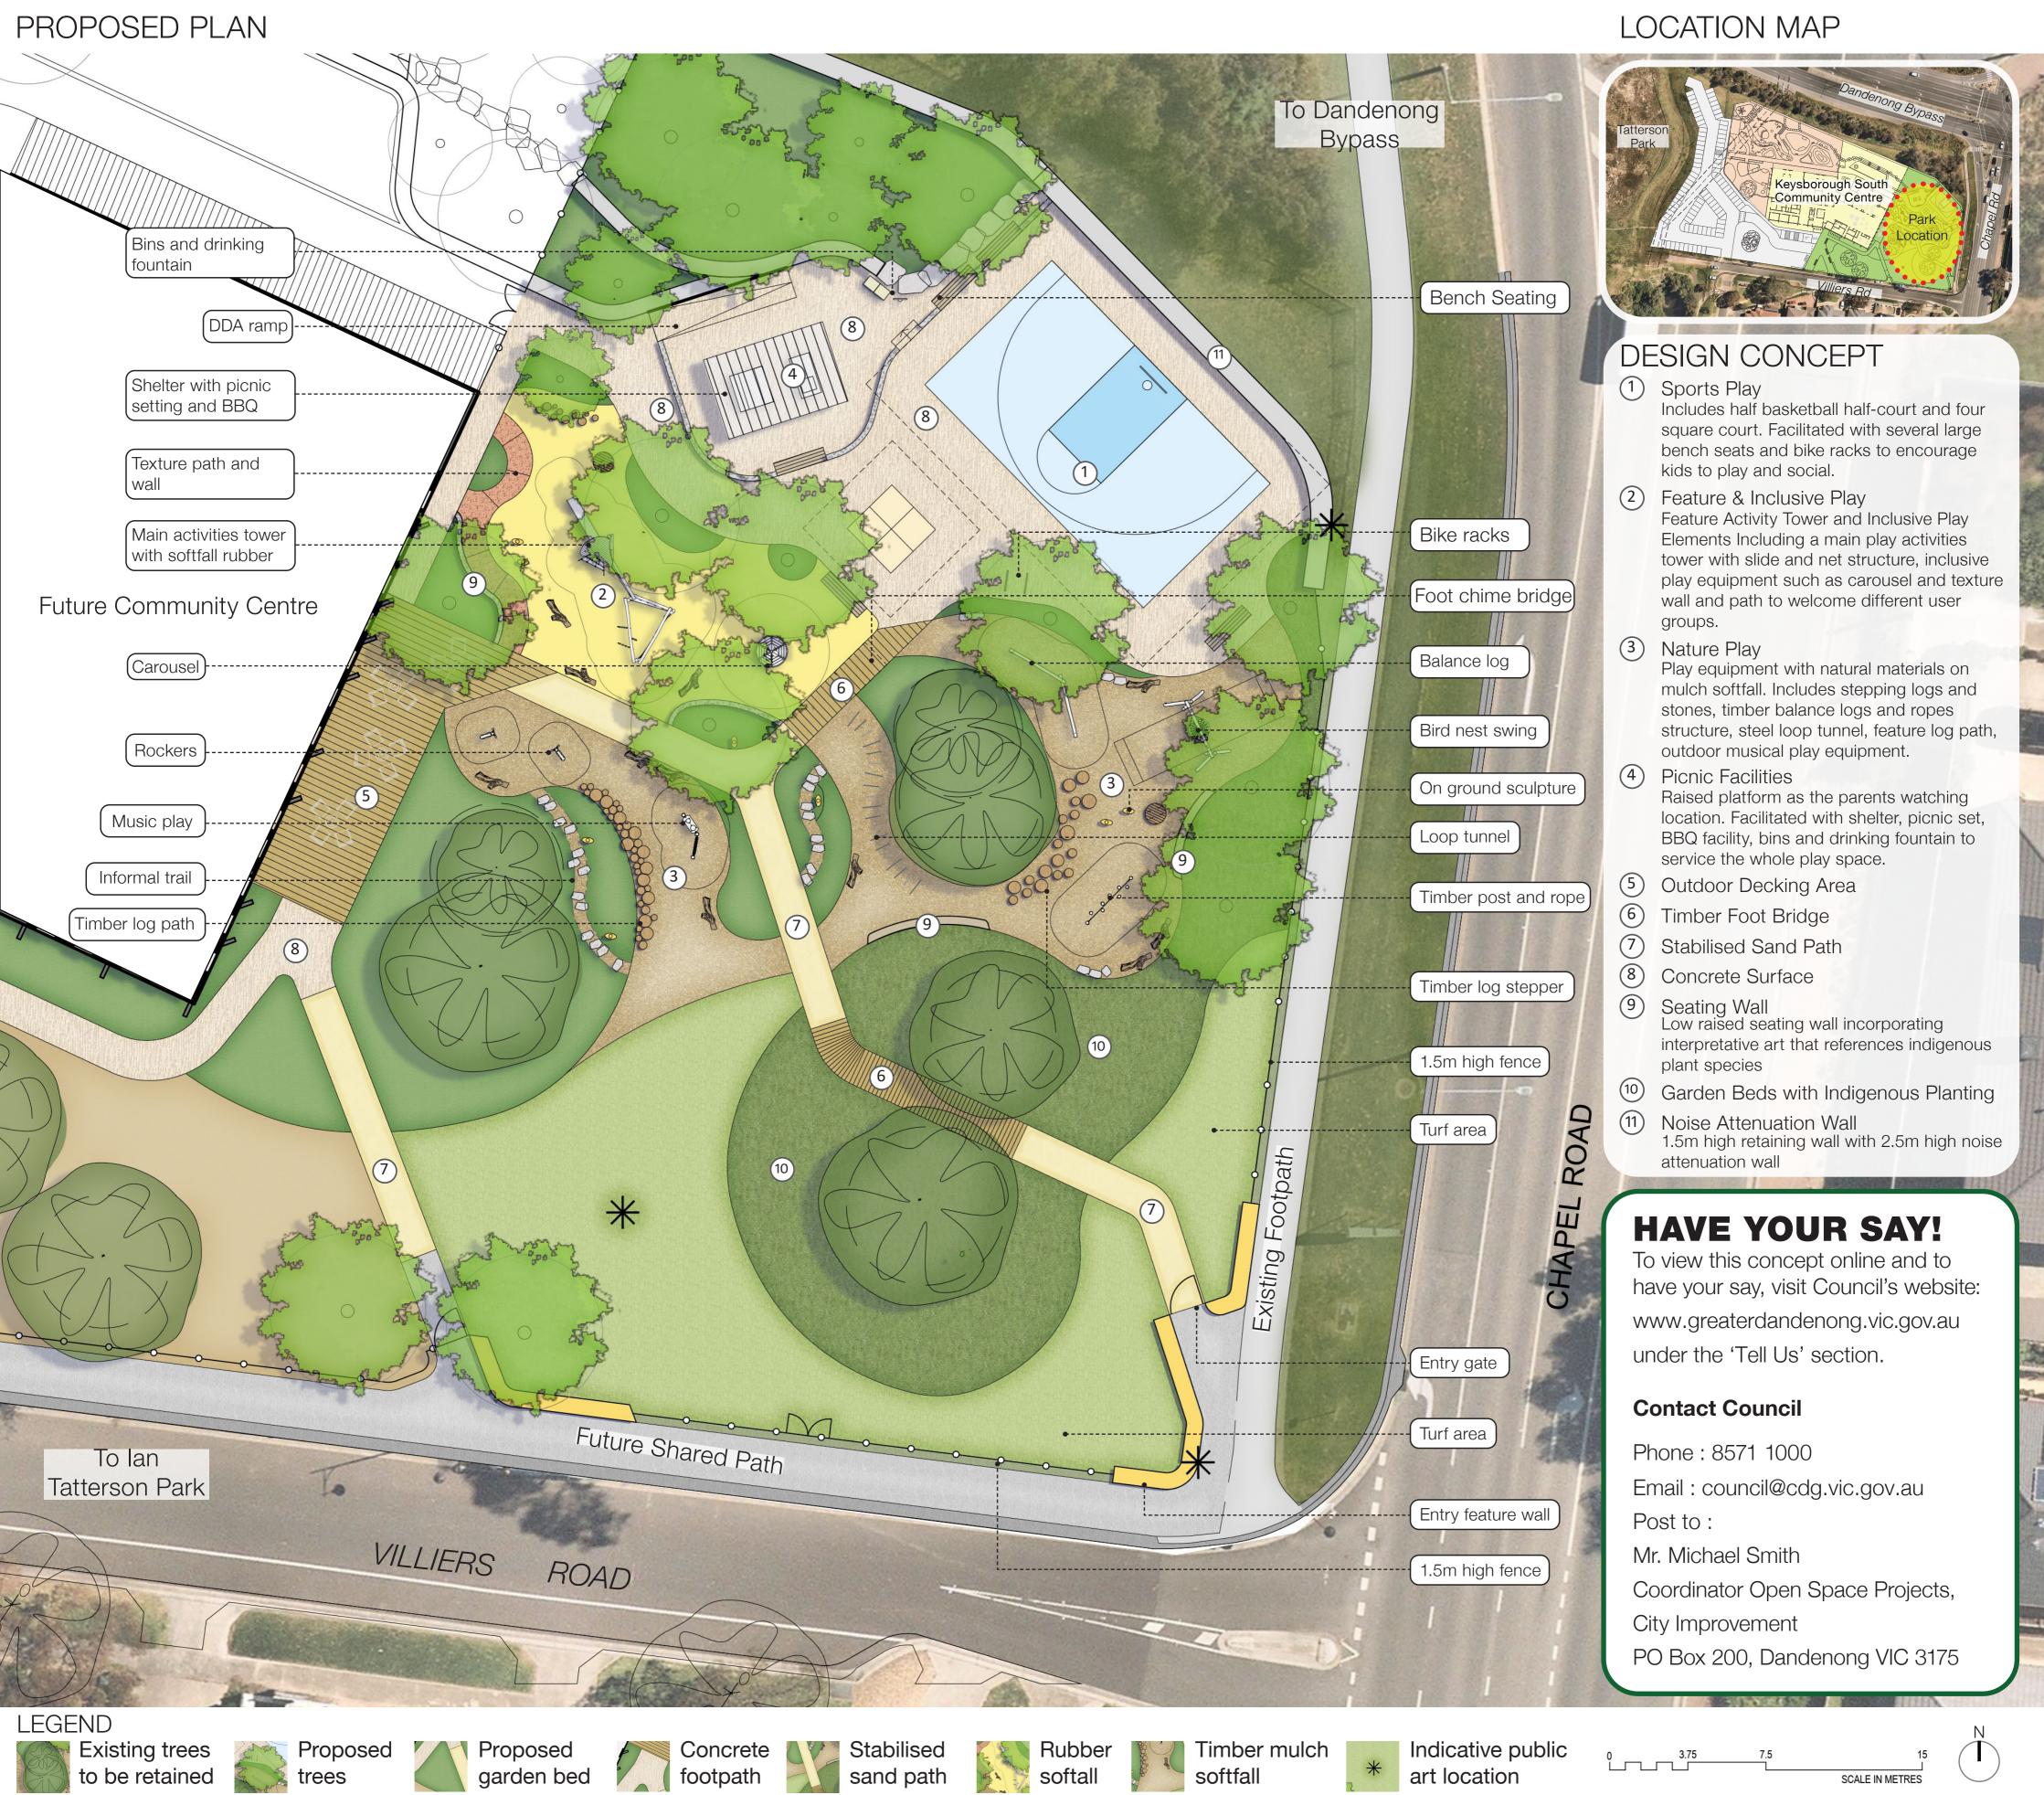



SCALE IN METRES

EXAMPLE OF SUGGESTED PLAYGROUND EQUIPMENT Possible equipment ideas for the playground that Council are considering.

