


**RAILWAY PARADE,
NOBLE PARK**

STREETSCAPE
UPGRADE PLAN:
STAGE 1

Legend


- Proposed trees 
- Existing trees 
- Tree to be removed 
- Existing lightpole 
- Existing Phone Booth 
- Existing building 
- Proposed concrete paving 
- Proposed asphalt paving 
- Existing road 
- Existing pathway 
- Proposed garden bed 
- Gravel mulch 
- Existing softscapes 
- New bus stop 
- Bus stop ground marking 
- Concrete Wall with Timber seating 
- New bench seat 
- Bollards 
- Wall art 
- Proposed bike rack 
- New rubbish bins 
- Shopping centre sign 


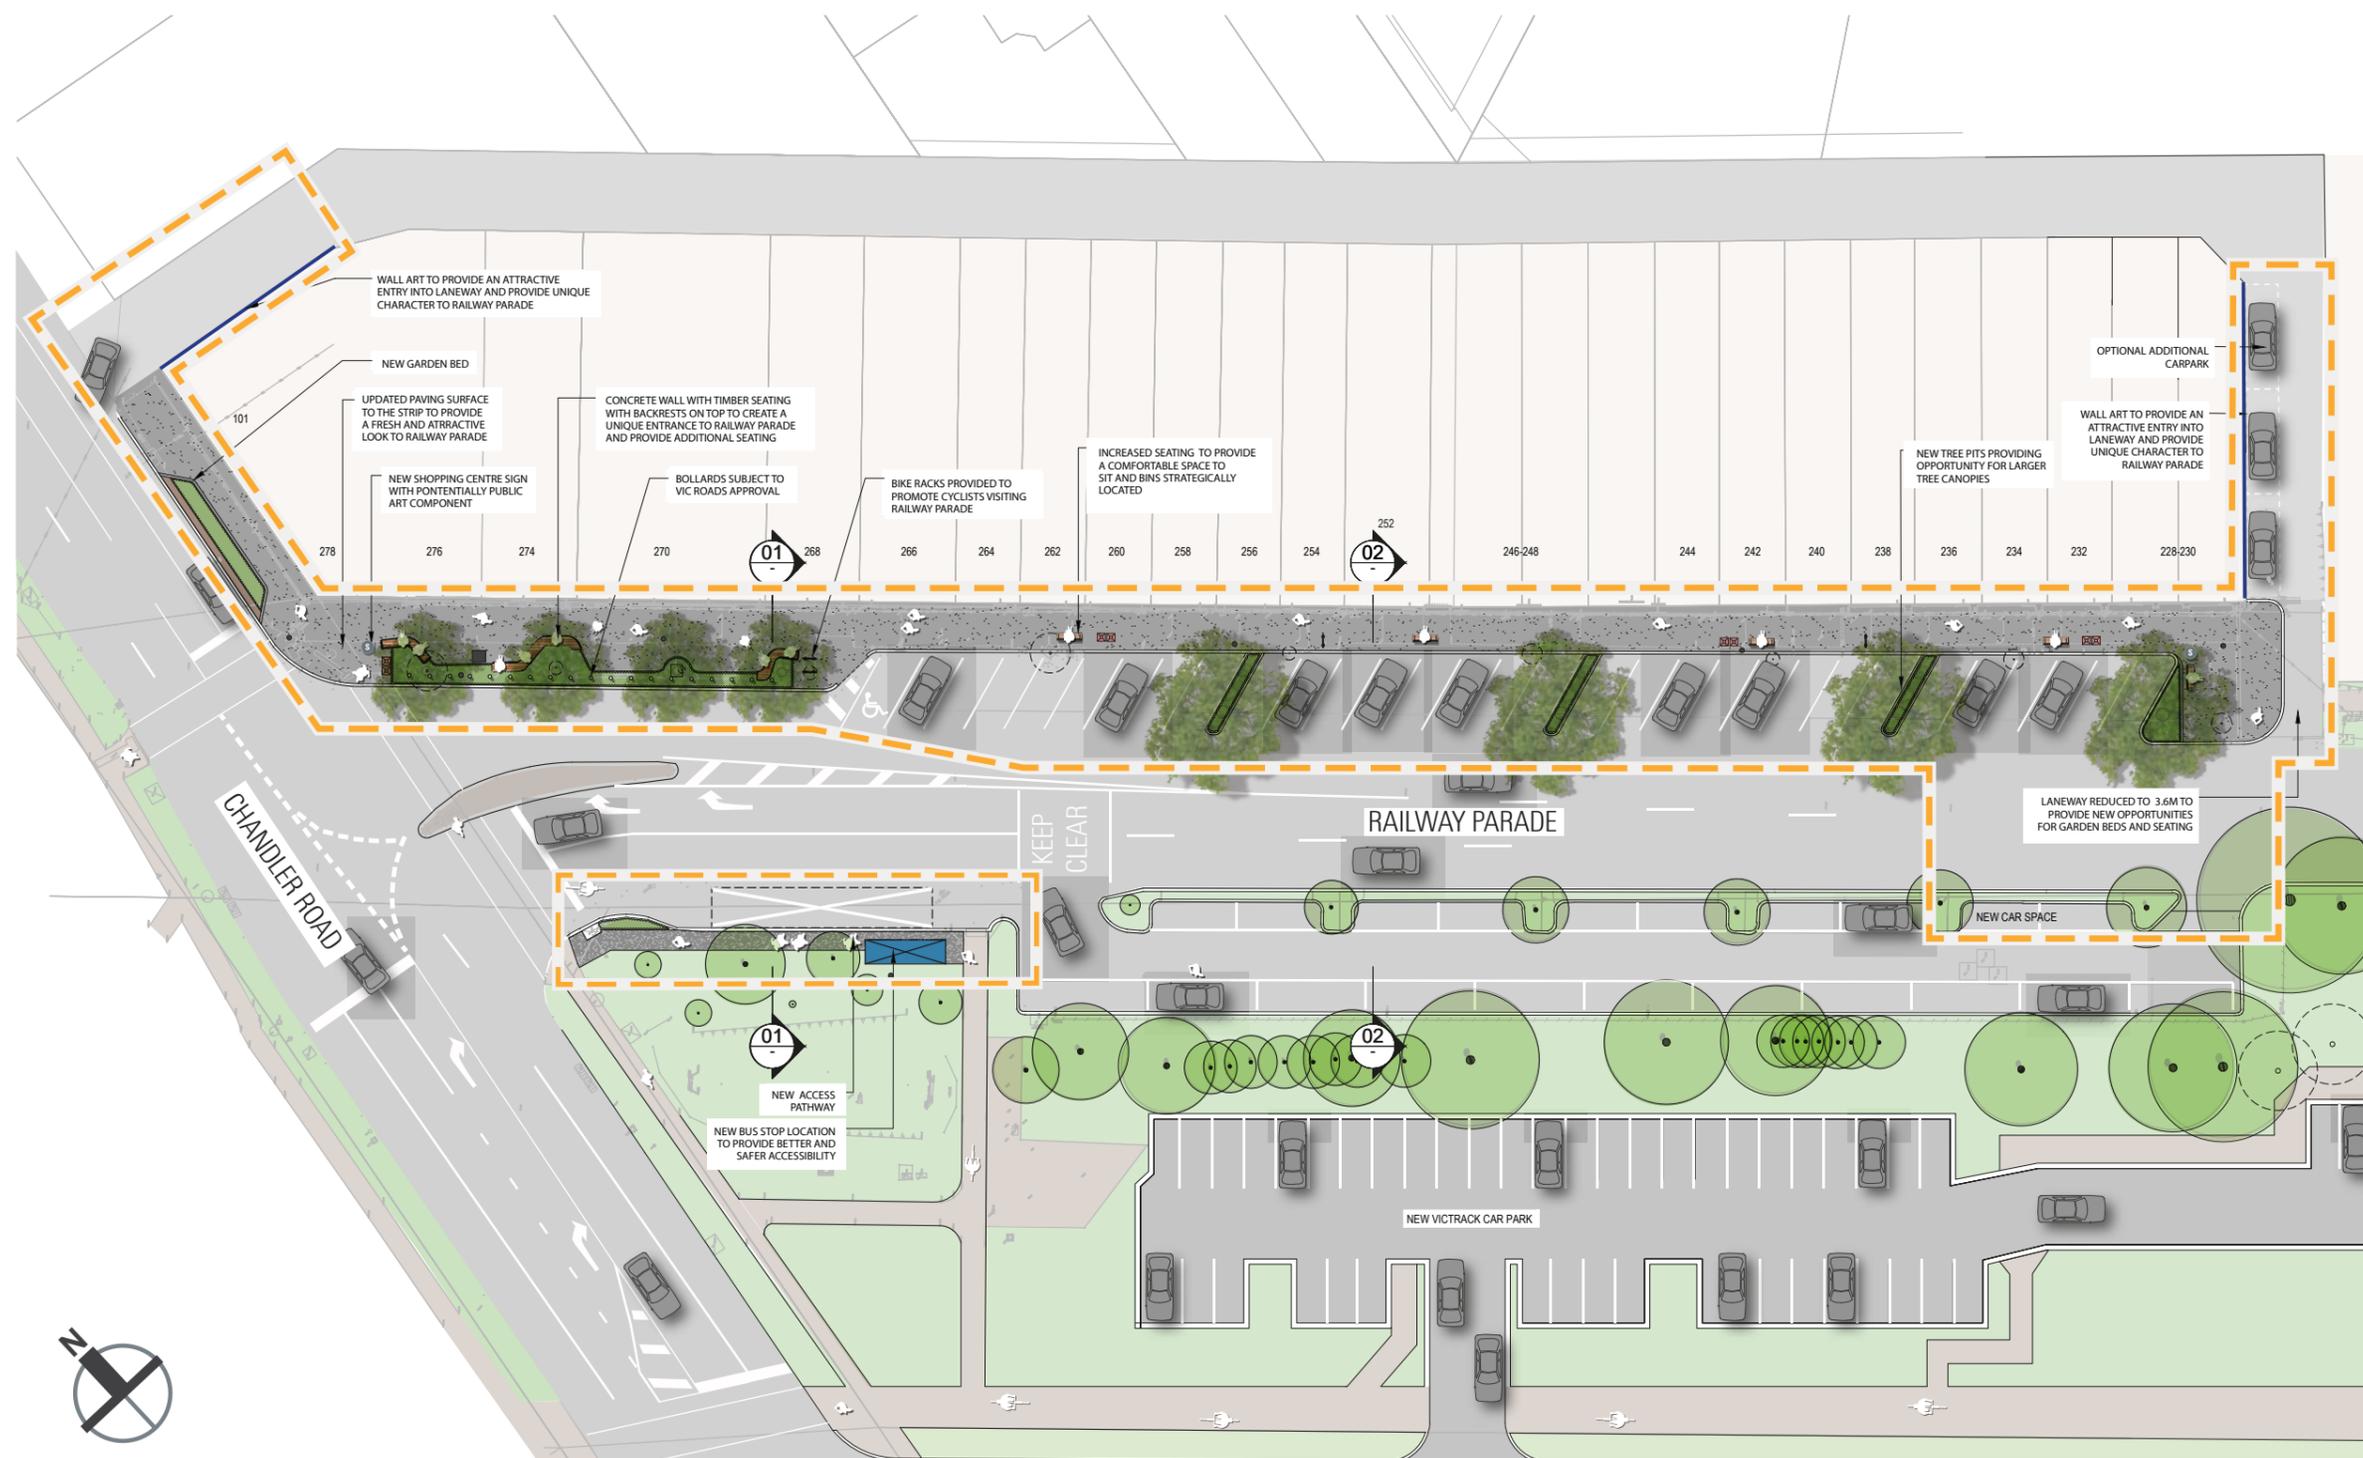


FINAL CONCEPT PLAN

HANNA STREET

 Stage 1 (funded in 2022-2023)

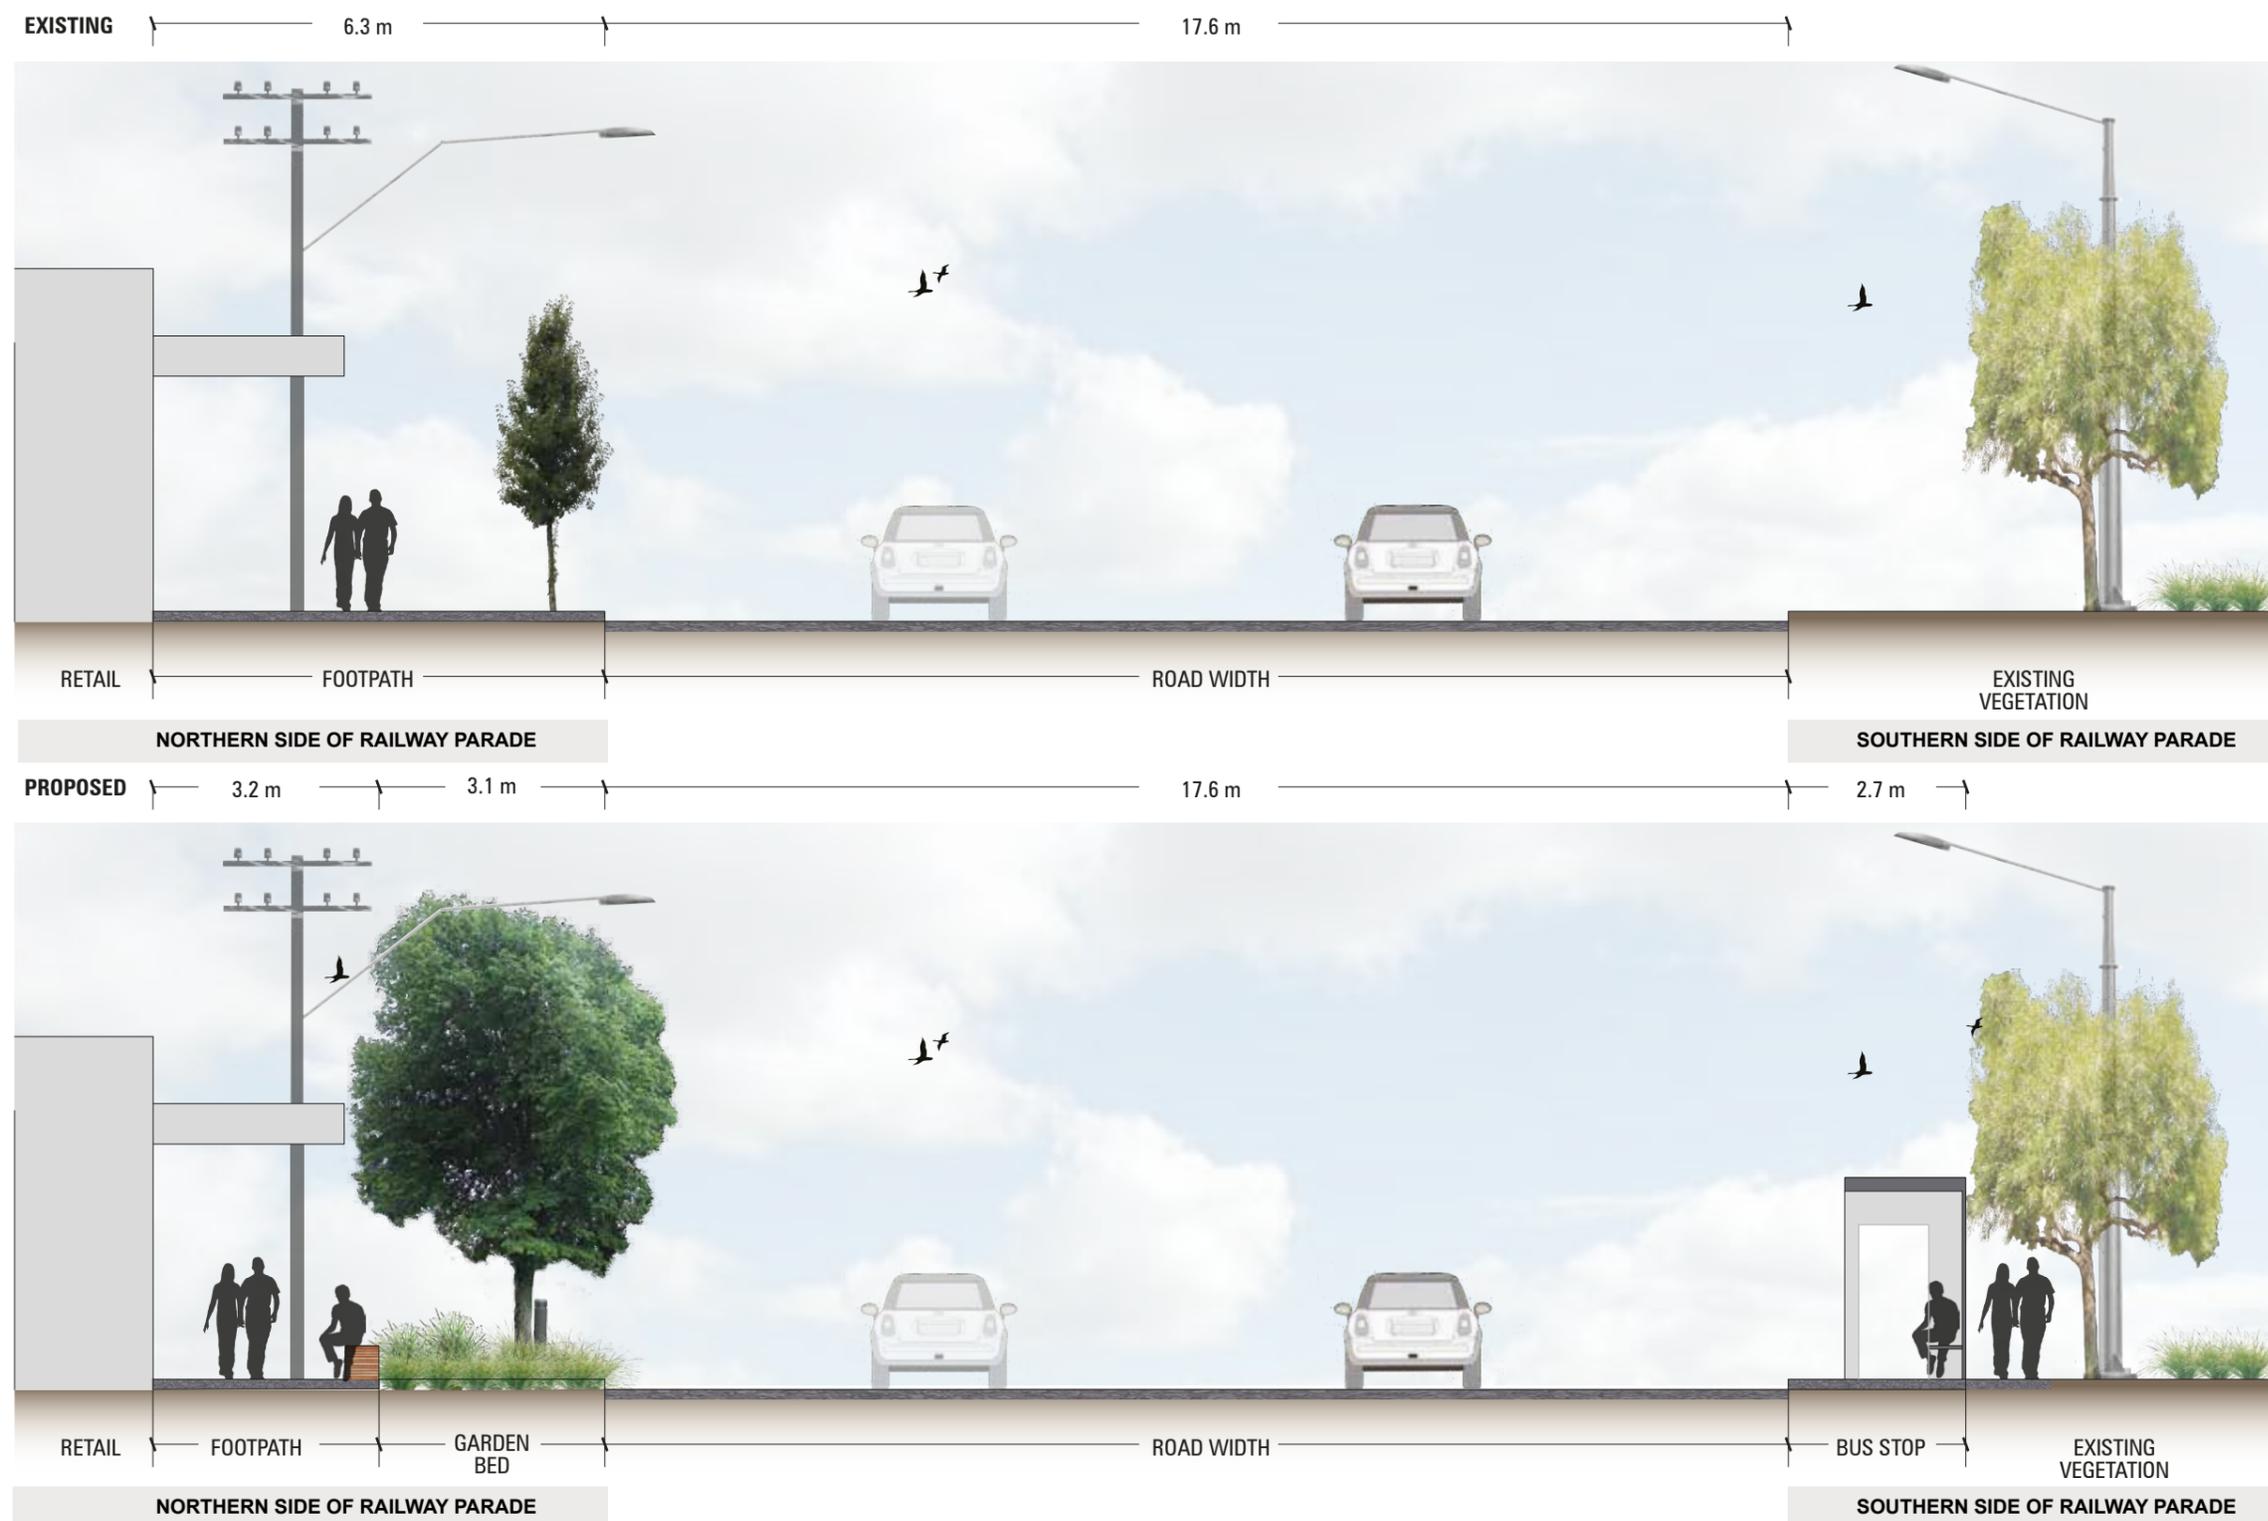

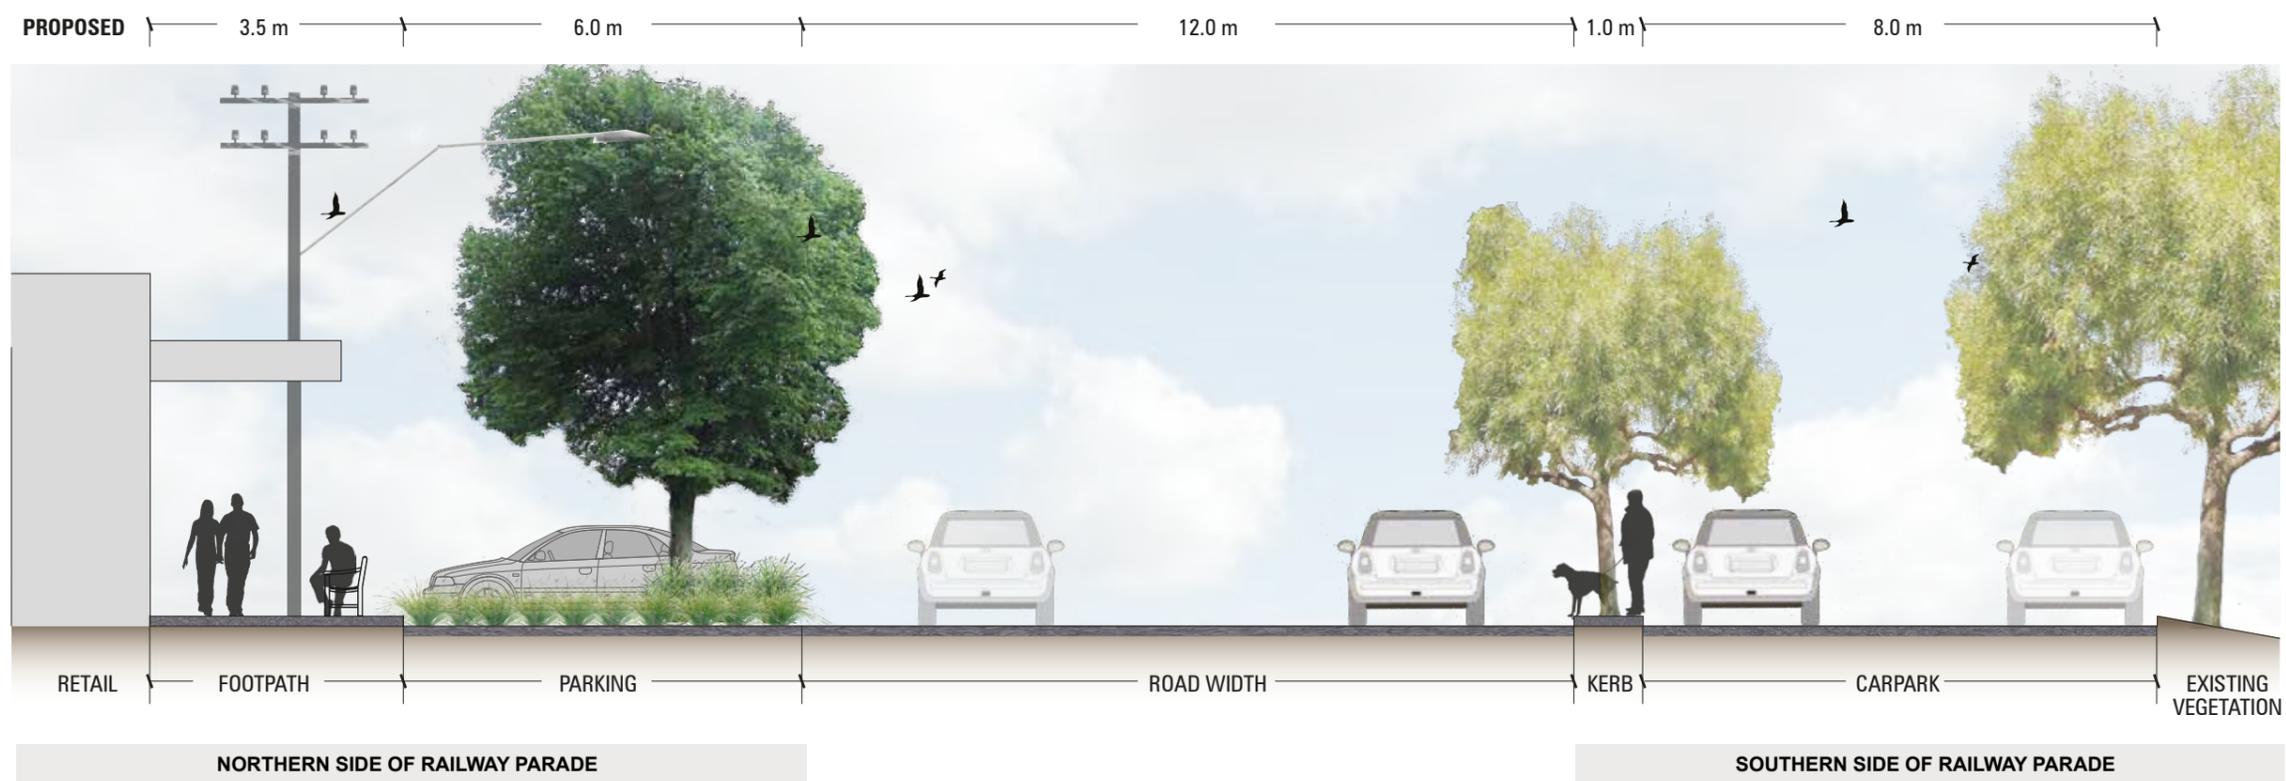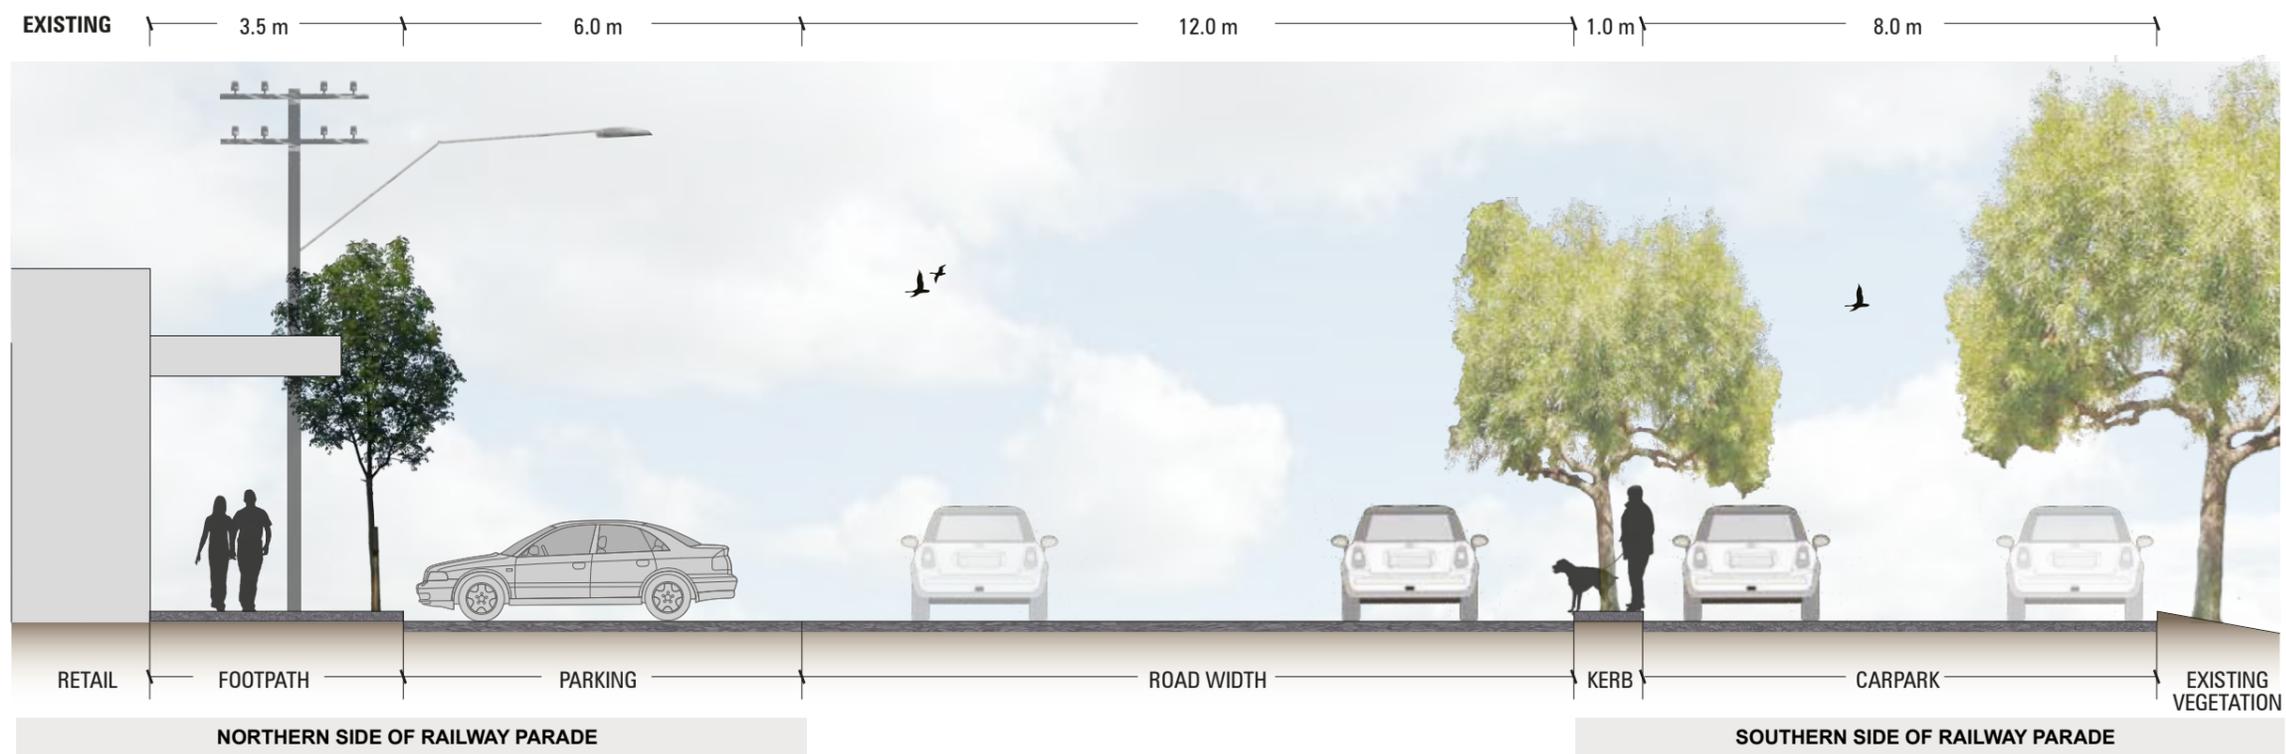



CONCRETE PAVING



ASPHALT PAVING



WALL ART



BICYCLE RACKS



BIN ENCLOSURE



BENCH SEATING



BOLLARD



SHOPPING CENTRE SIGN



BUS SHELTER



CONCRETE WALL WITH TIMBER SEATING



CARPROBROTUS GLAUCESCENS & WESTRINGIA



POA ENSIFORMIS



MYOPORUM PARVIFOLIUM



QUERCUS PHELLOS



ZELKOVA SERRATA



CARPROBROTUS GLAUCESCENS



LOMANDRA TANIKA



BANKSIA SPINULOSA



DIETES GRANDIFLORA



MELIA AZEDARACH



WESTRINGIA FRUTICOSA MUNDI



VIOLA HEDERACEA



GREVILLEA GAUDICHAUDII